



CROSS SECTION 1+00

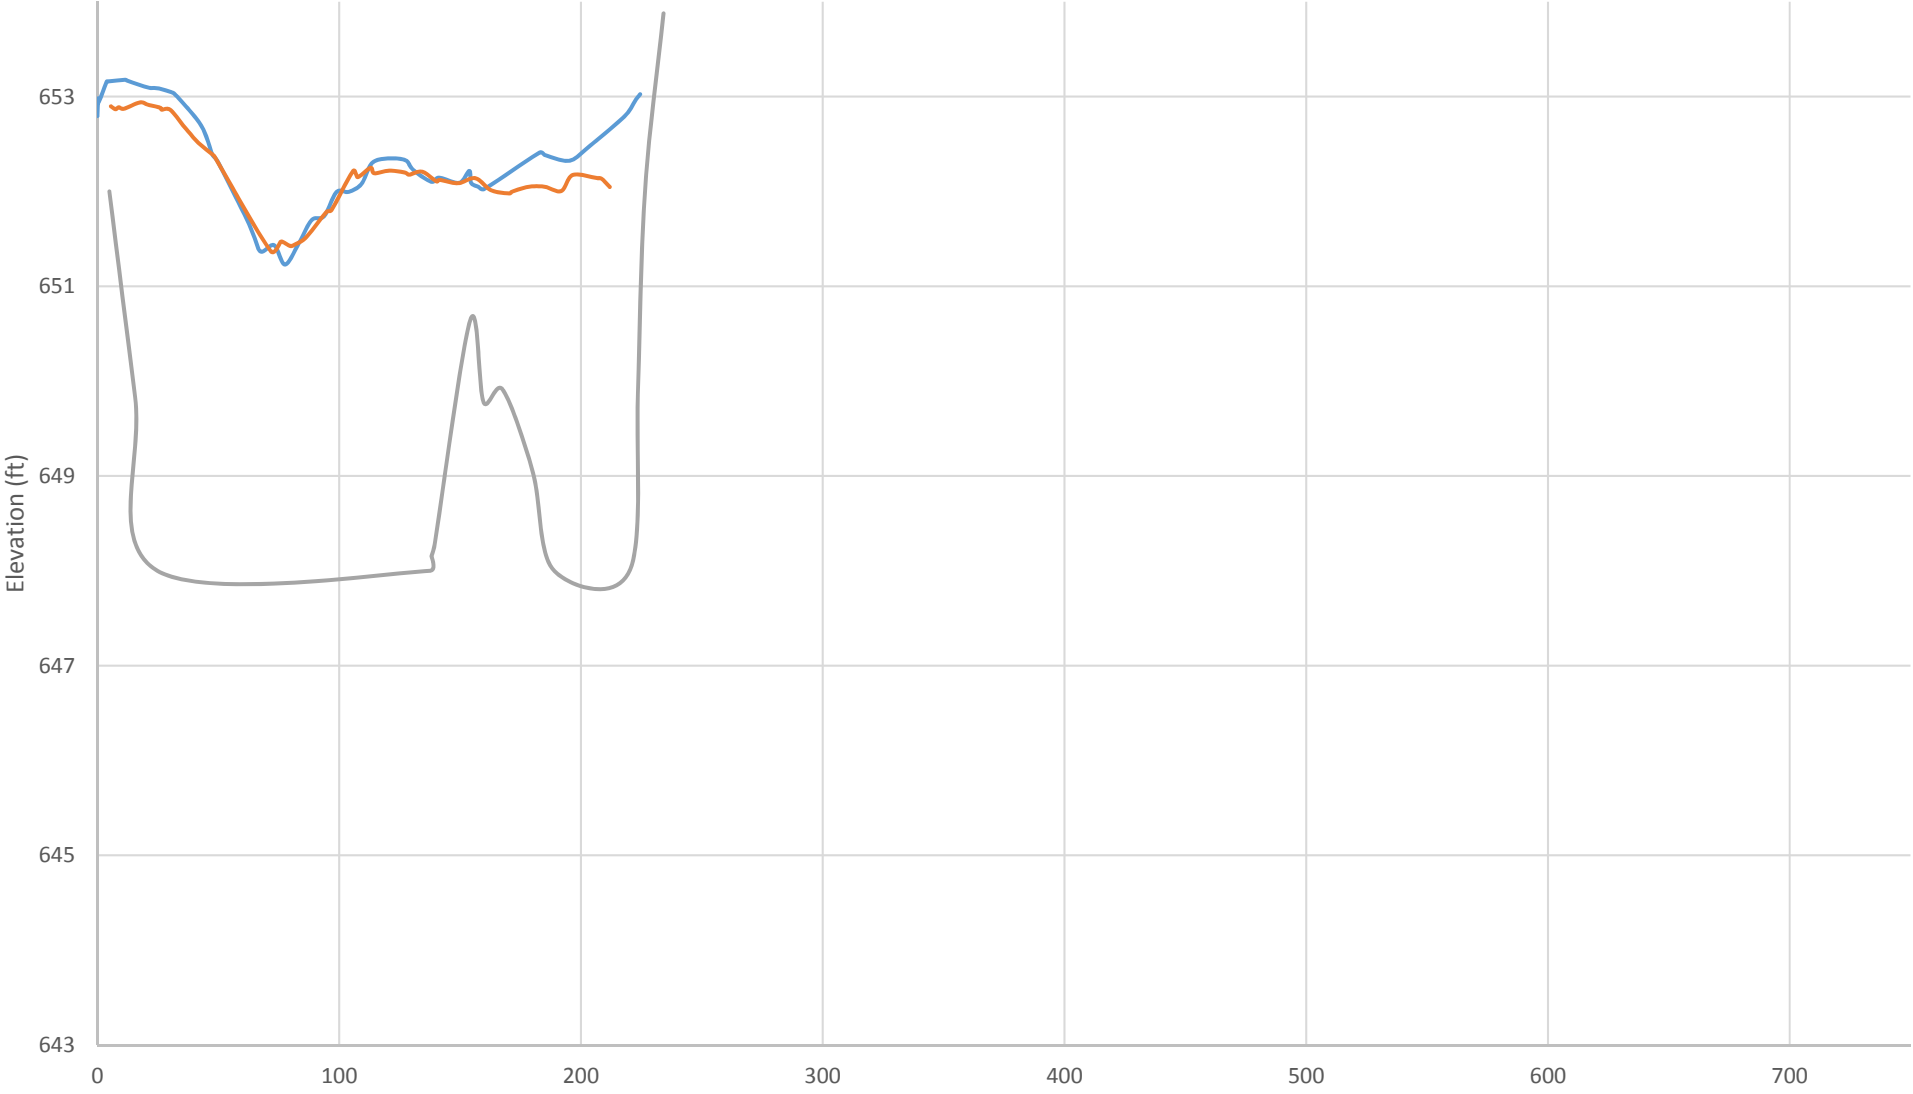


— Hartman — Klingner — Original Lake Bottom

CROSS SECTION 3+40

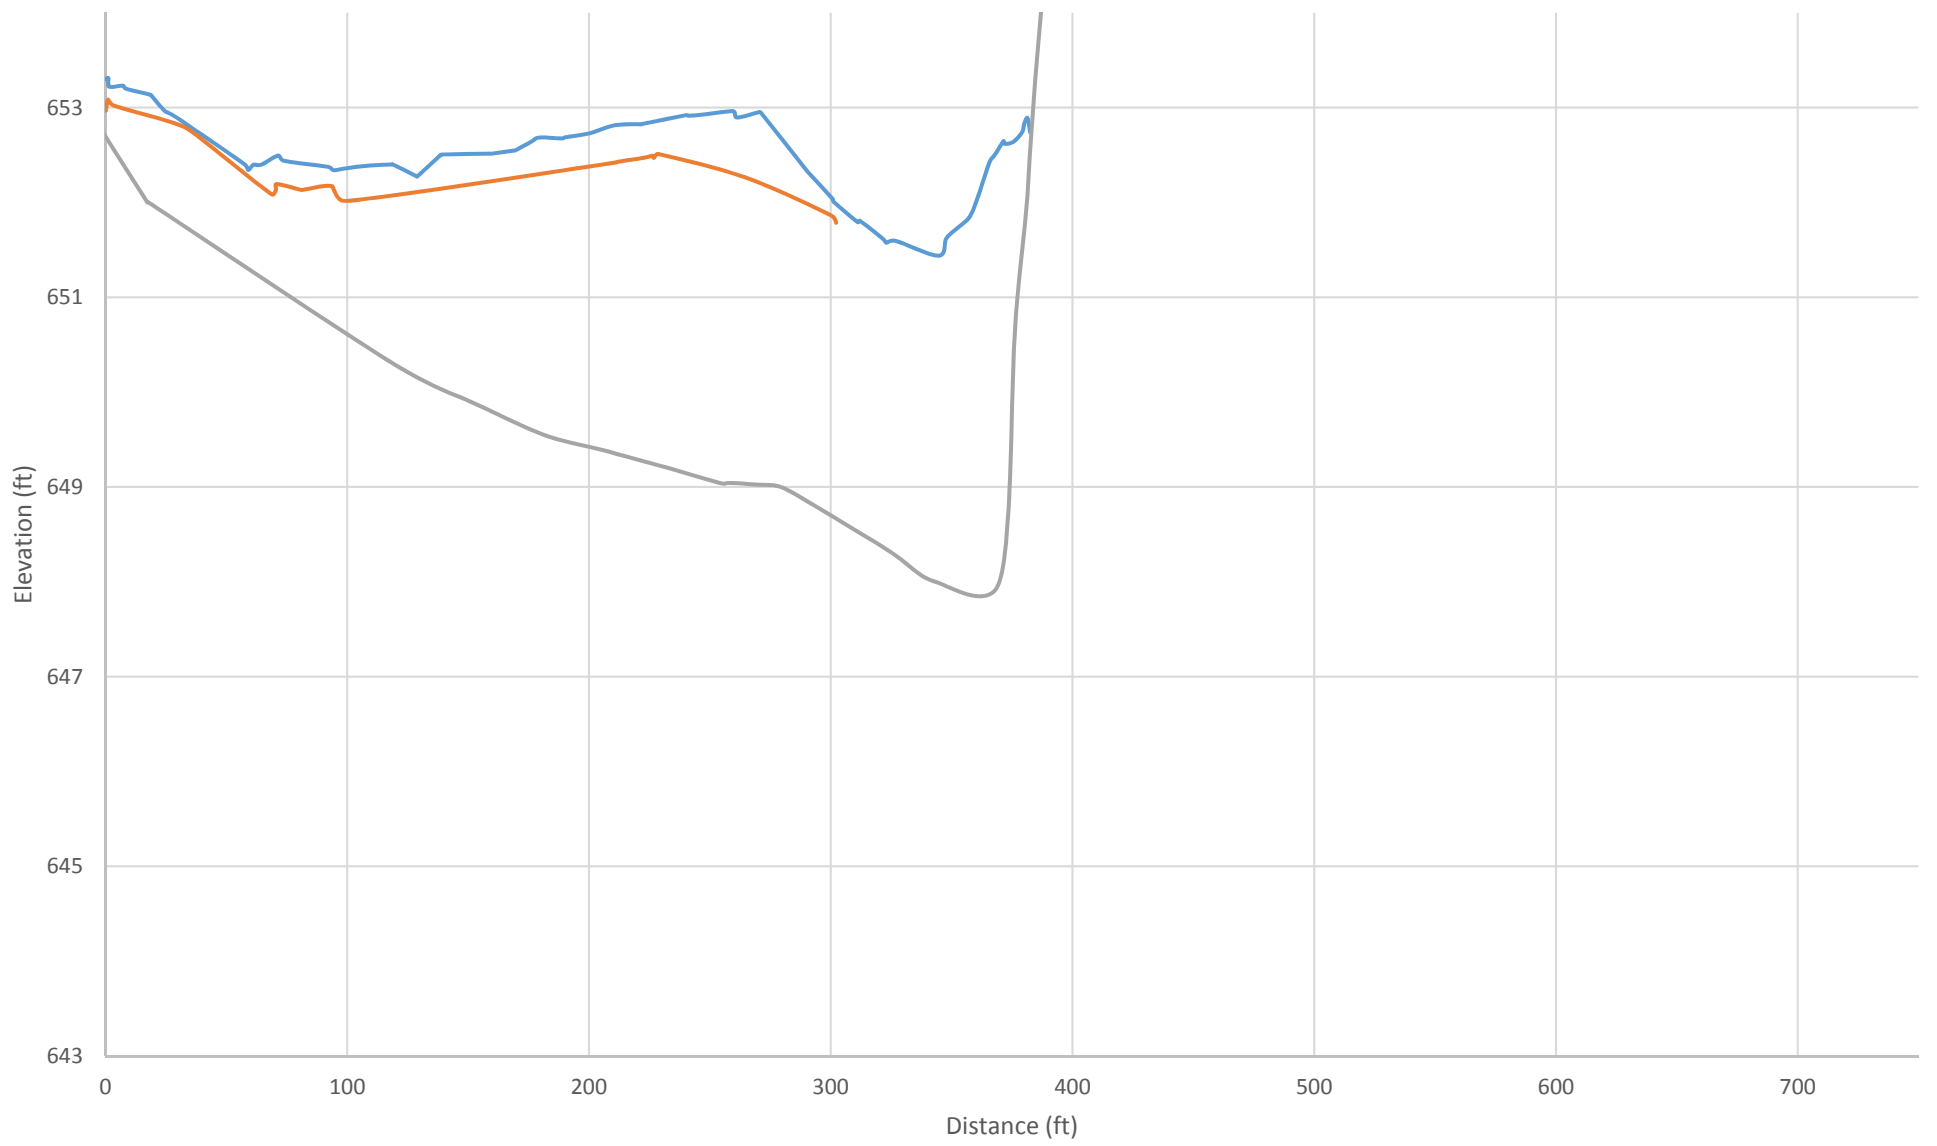


— Hartman — Klingner — Original Lake Bottom

CROSS SECTION 7+40

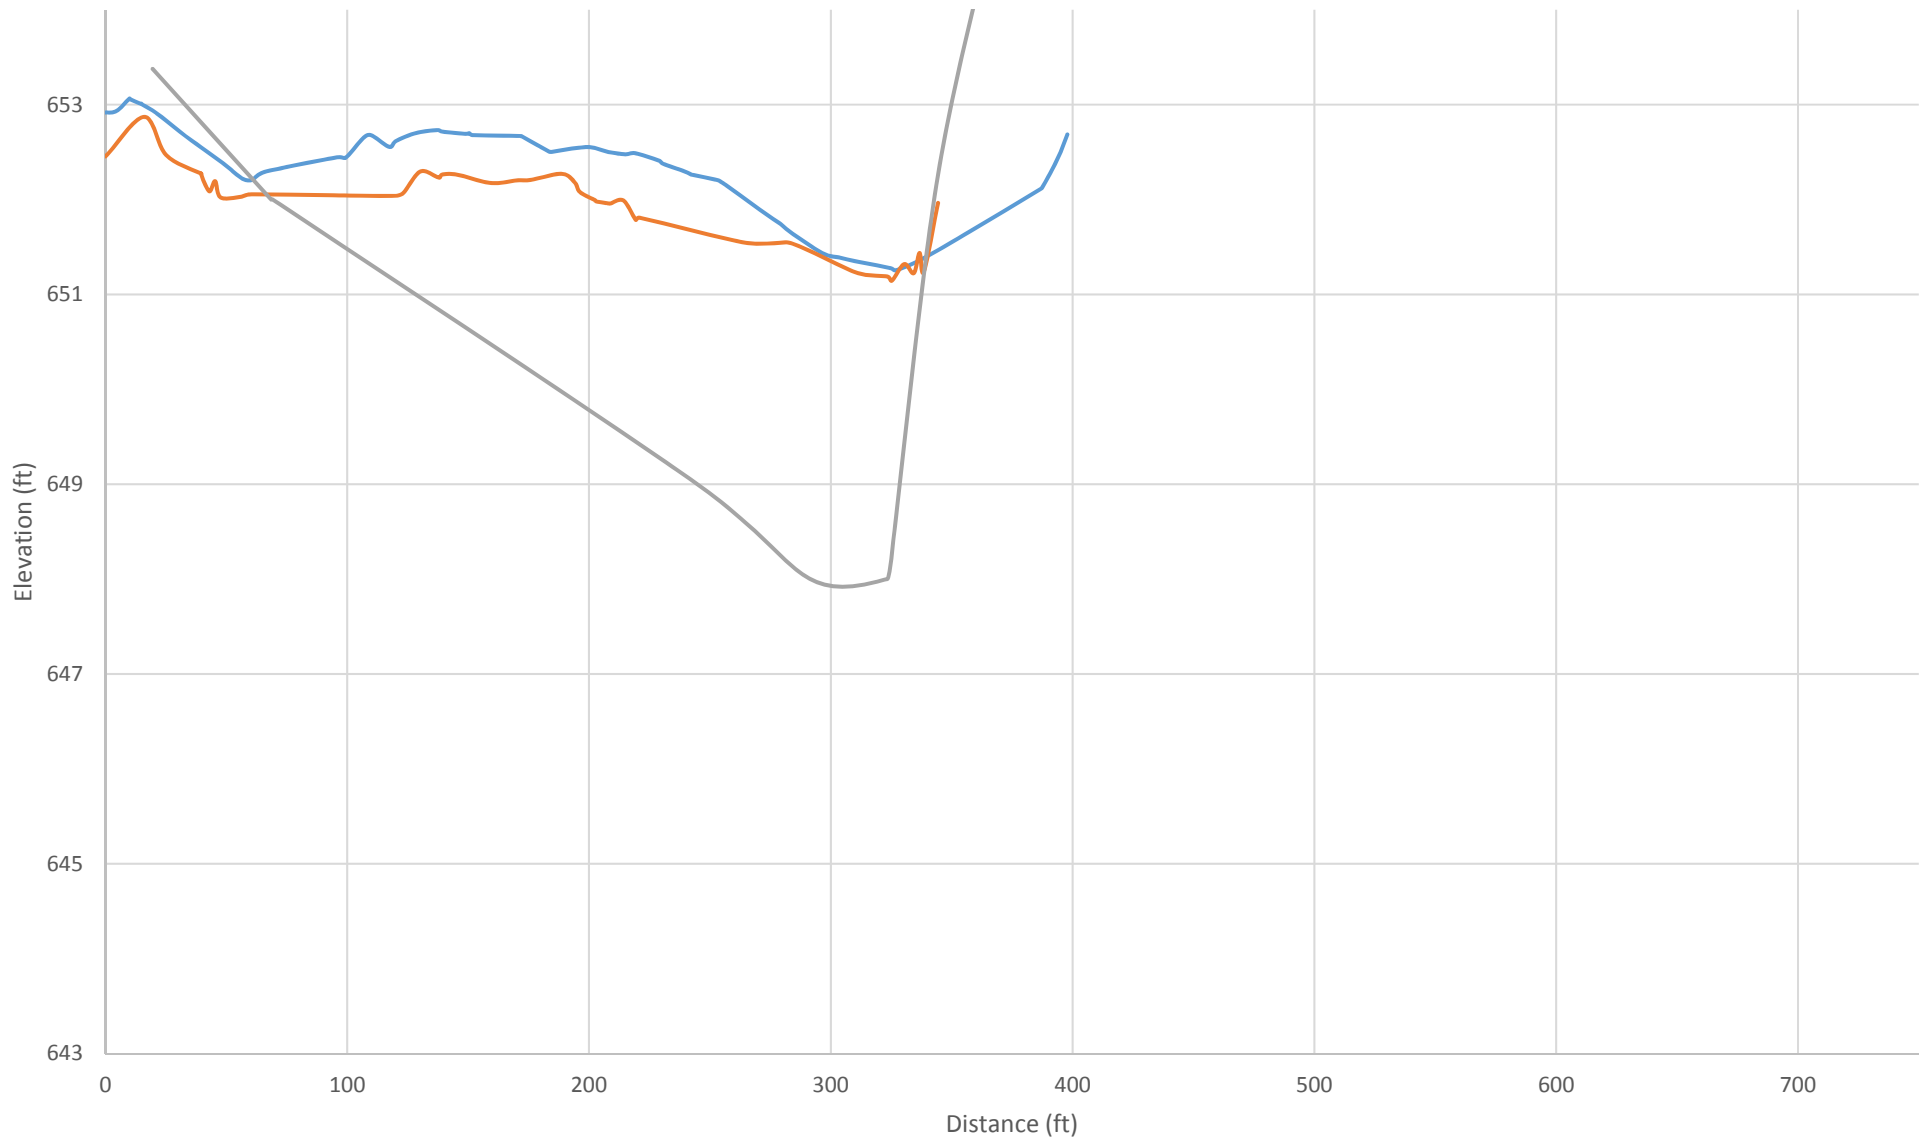


— Hartman — Klingner — Original Lake Bottom

CROSS SECTION 15+90

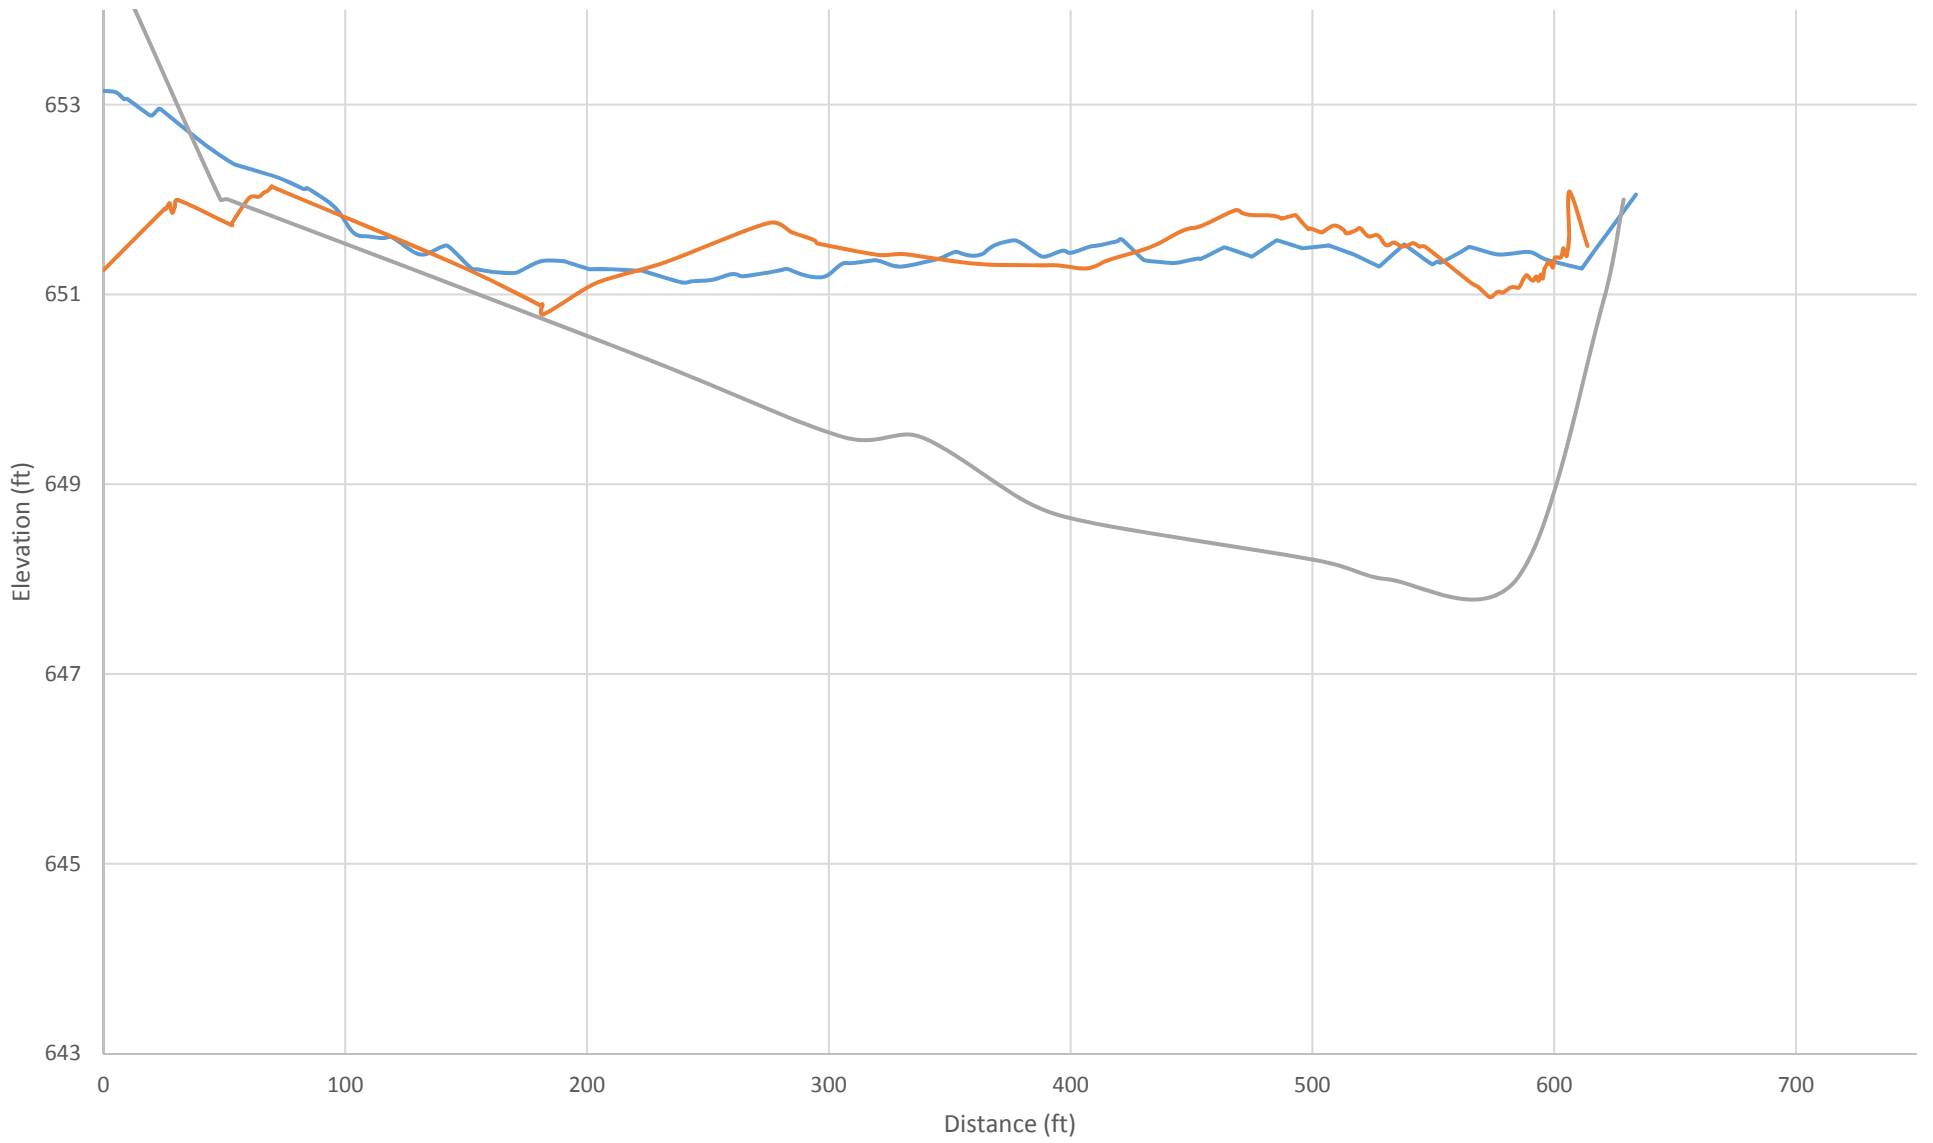


— Hartman — Klingner — Original Lake Bottom

CROSS SECTION 24+90

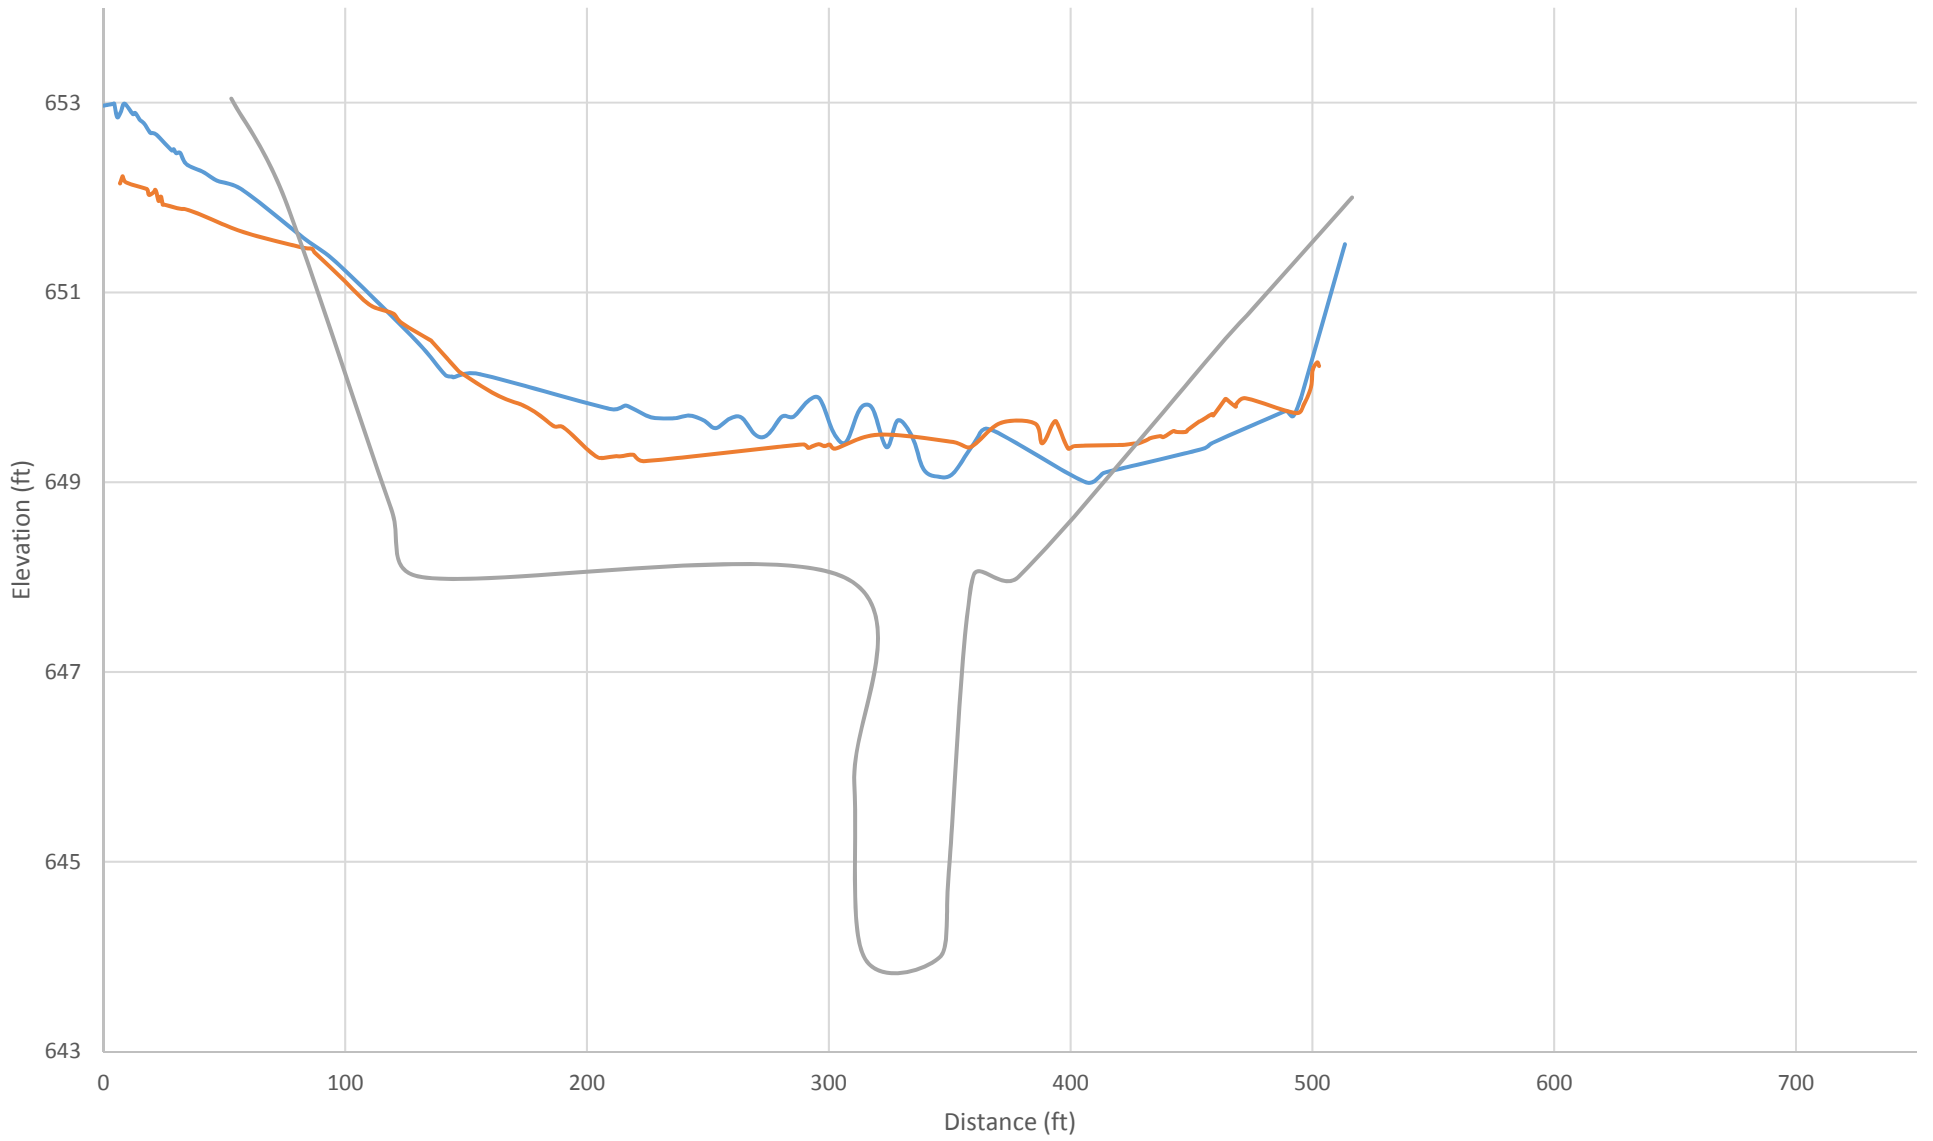


— Hartman — Klingner — Original Lake Bottom

CROSS SECTION 33+50

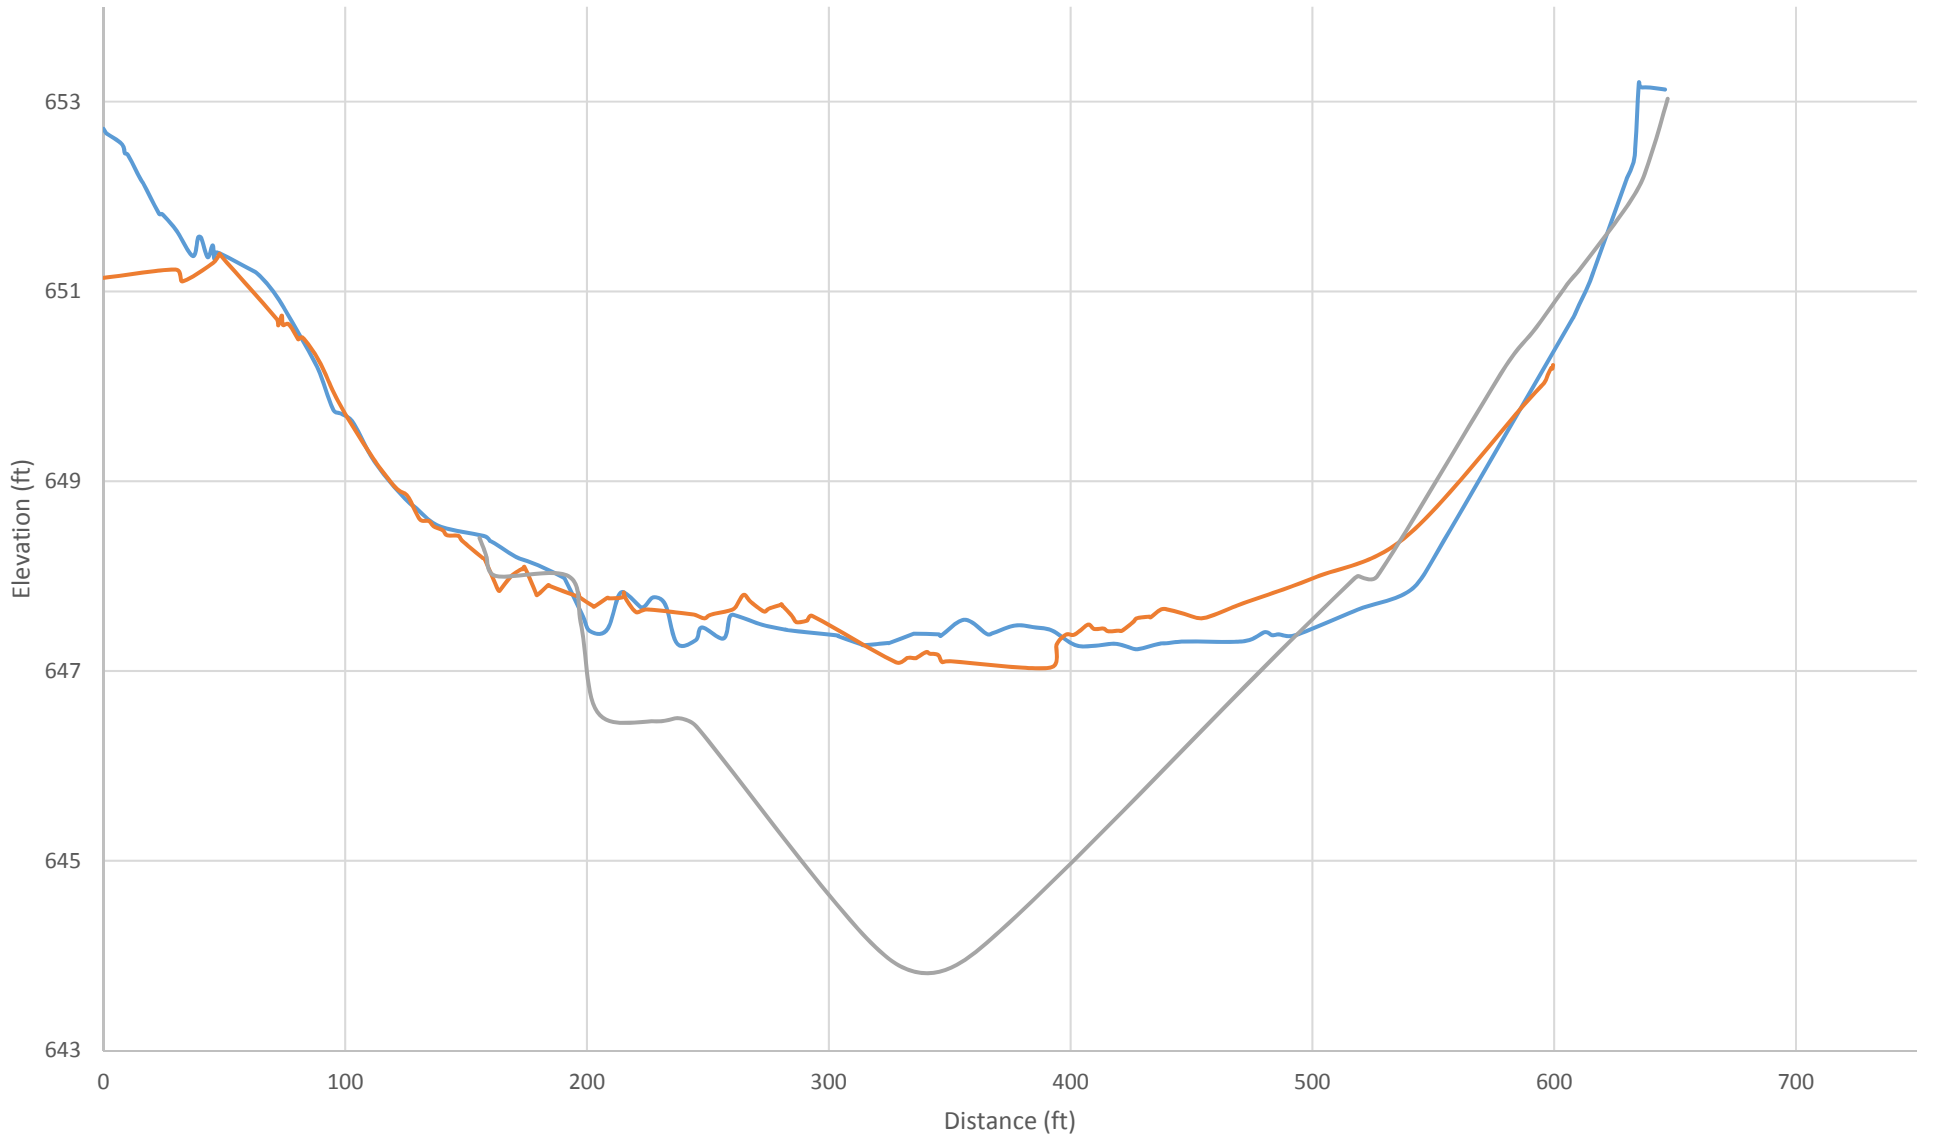


— Hartman — Klingner — Original Lake Bottom

CROSS SECTION 44+80

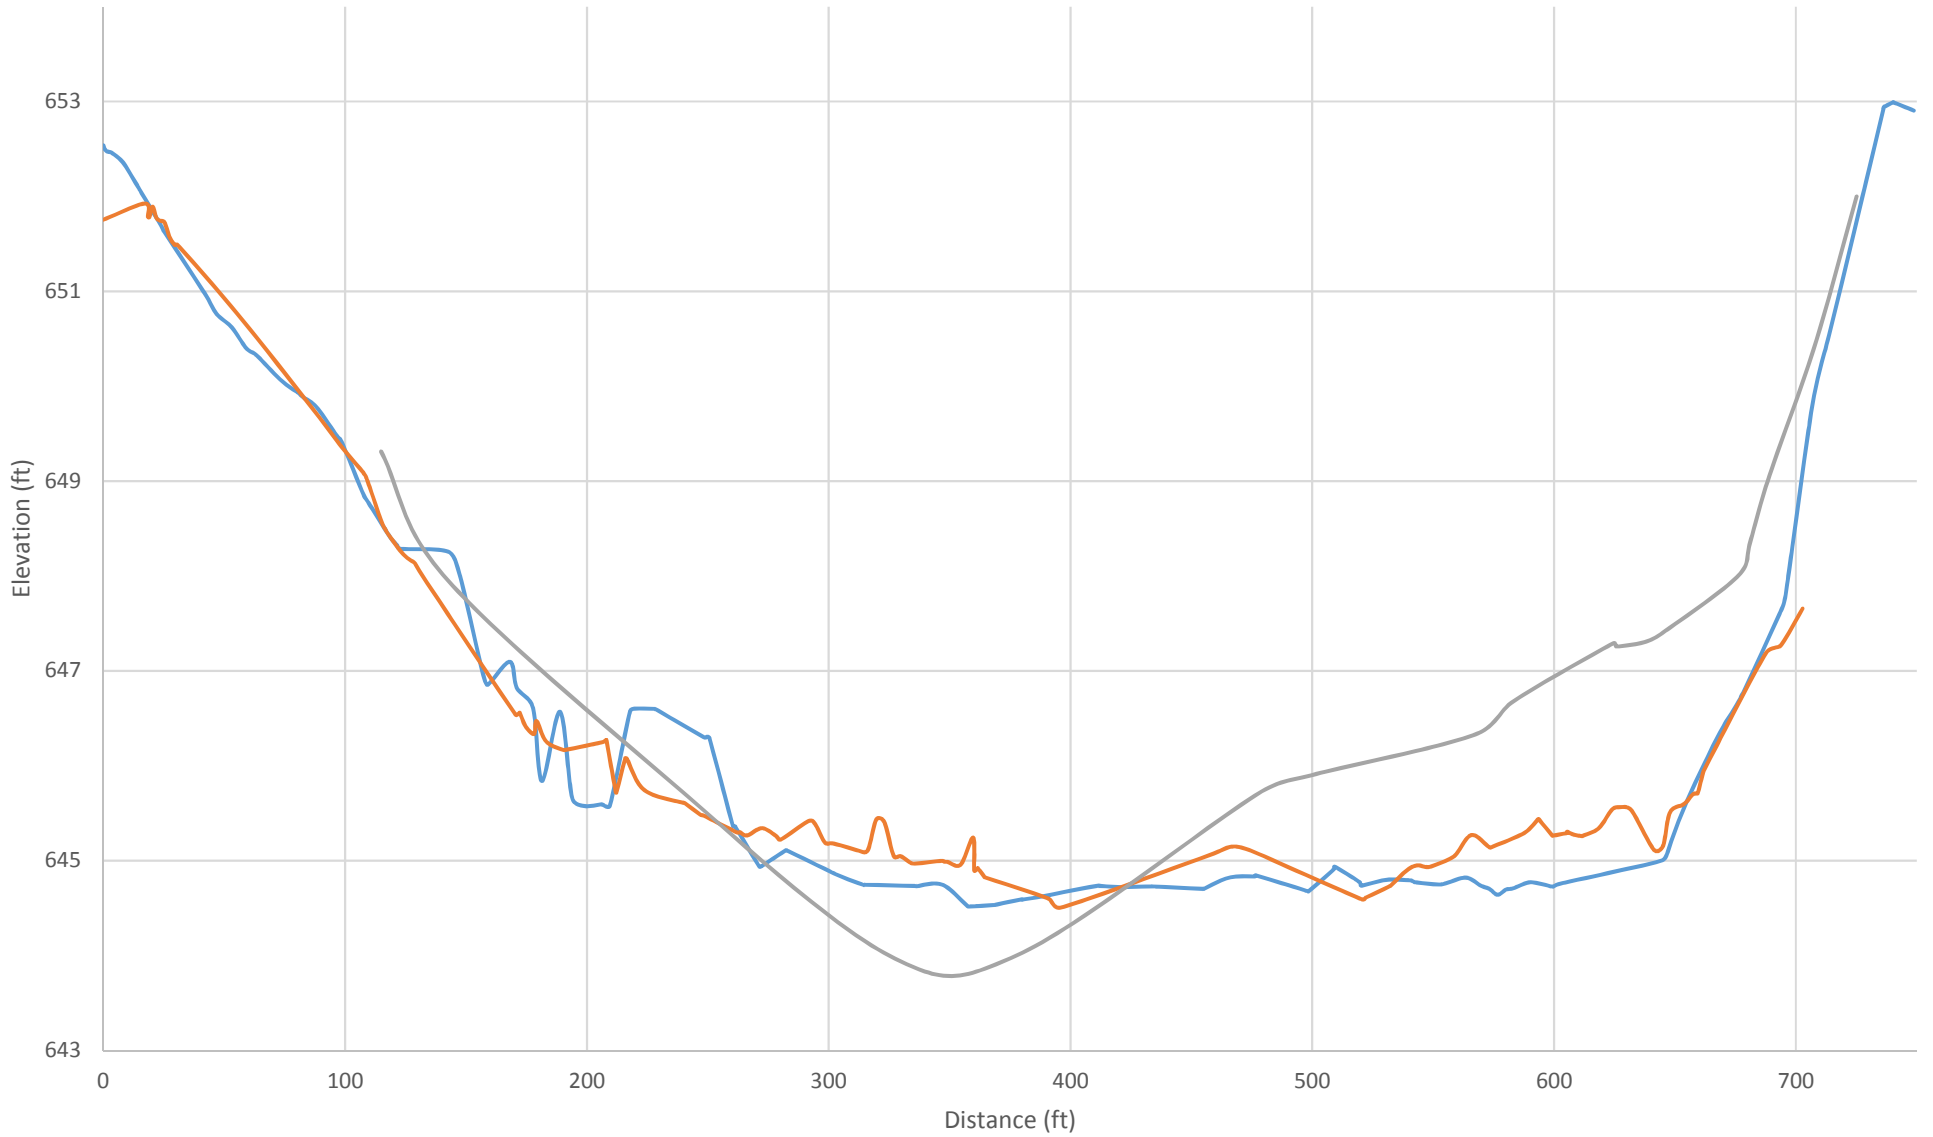


— Hartman — Klingner — Original Lake Bottom

CROSS SECTION 3+00B

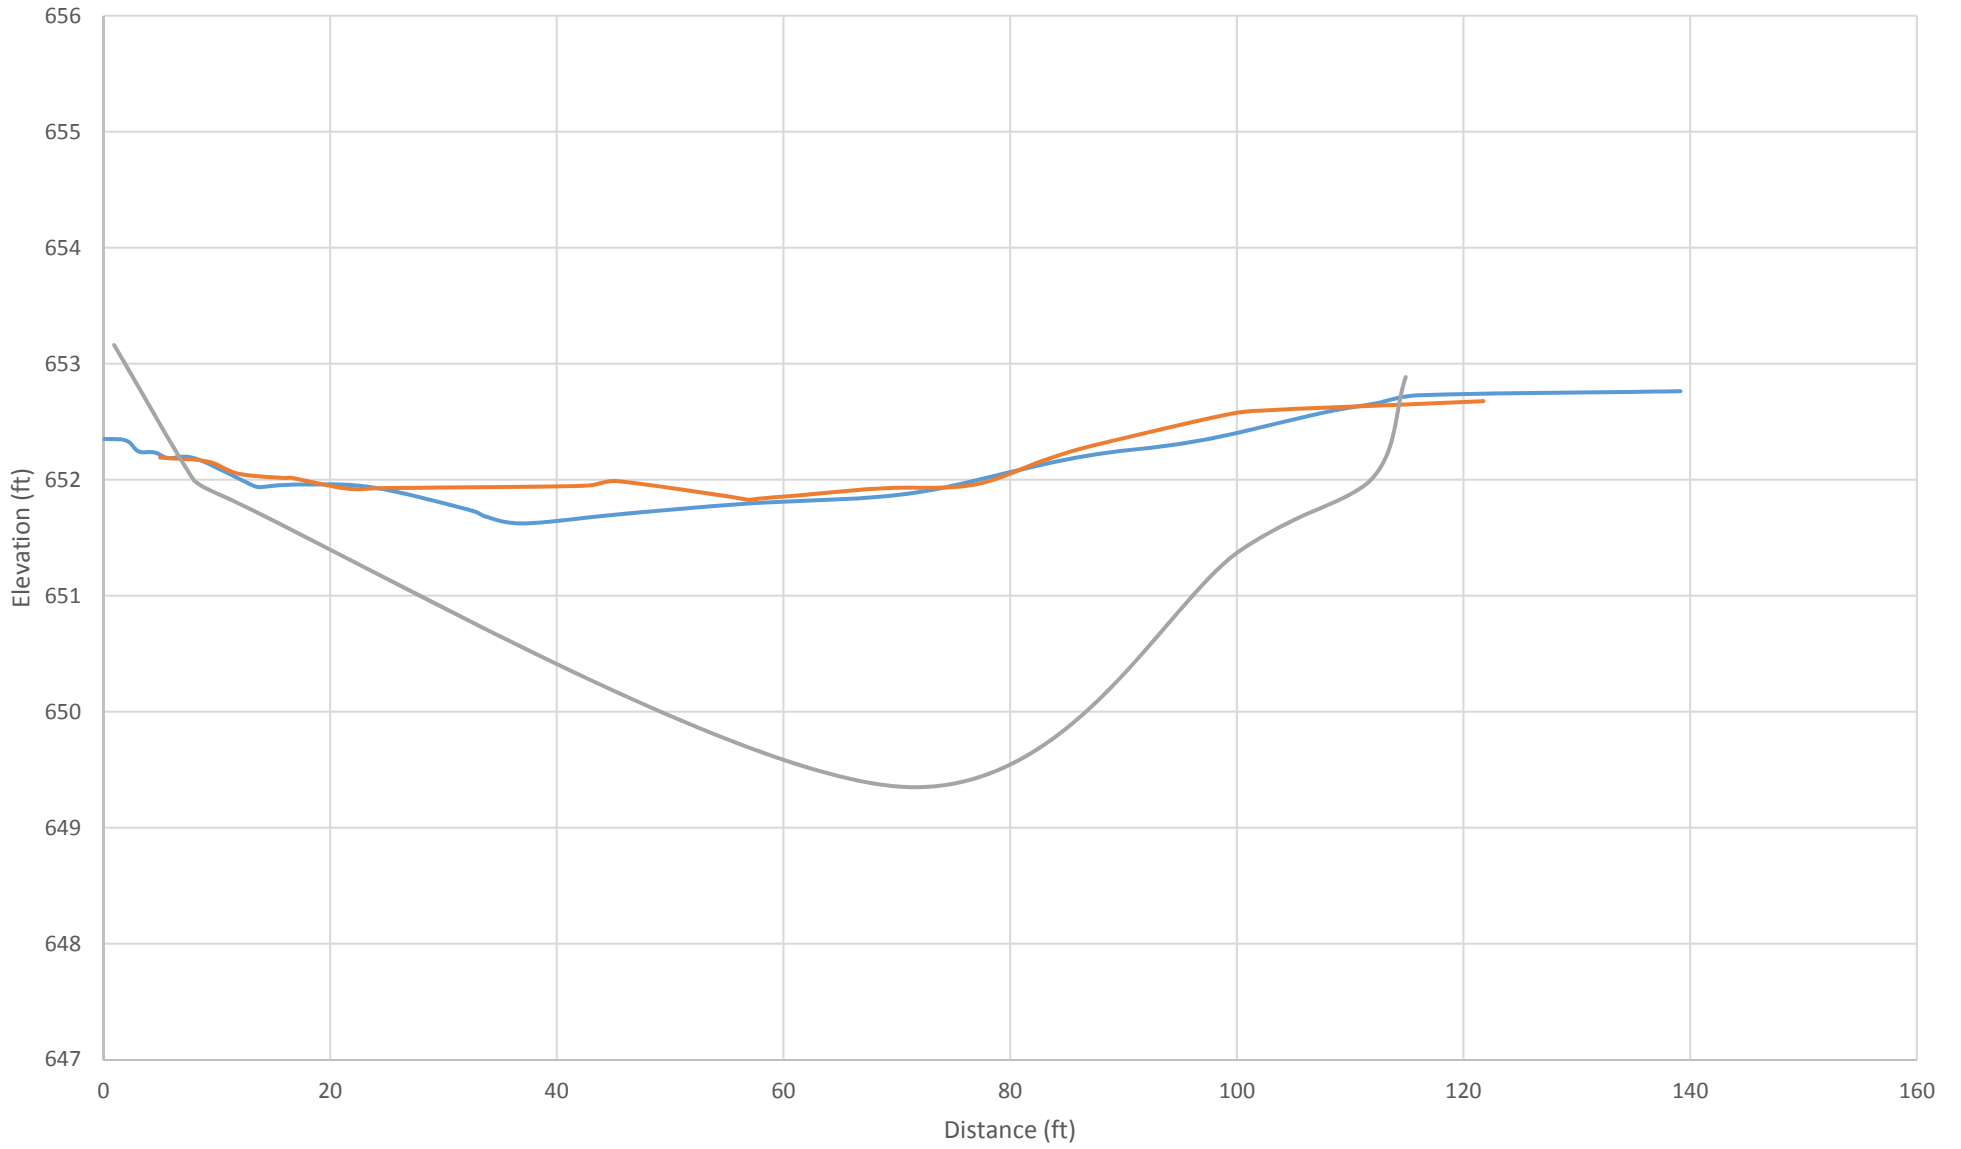

— Hartman — Klingner — Original Lake Bottom

CROSS SECTION 4+00B

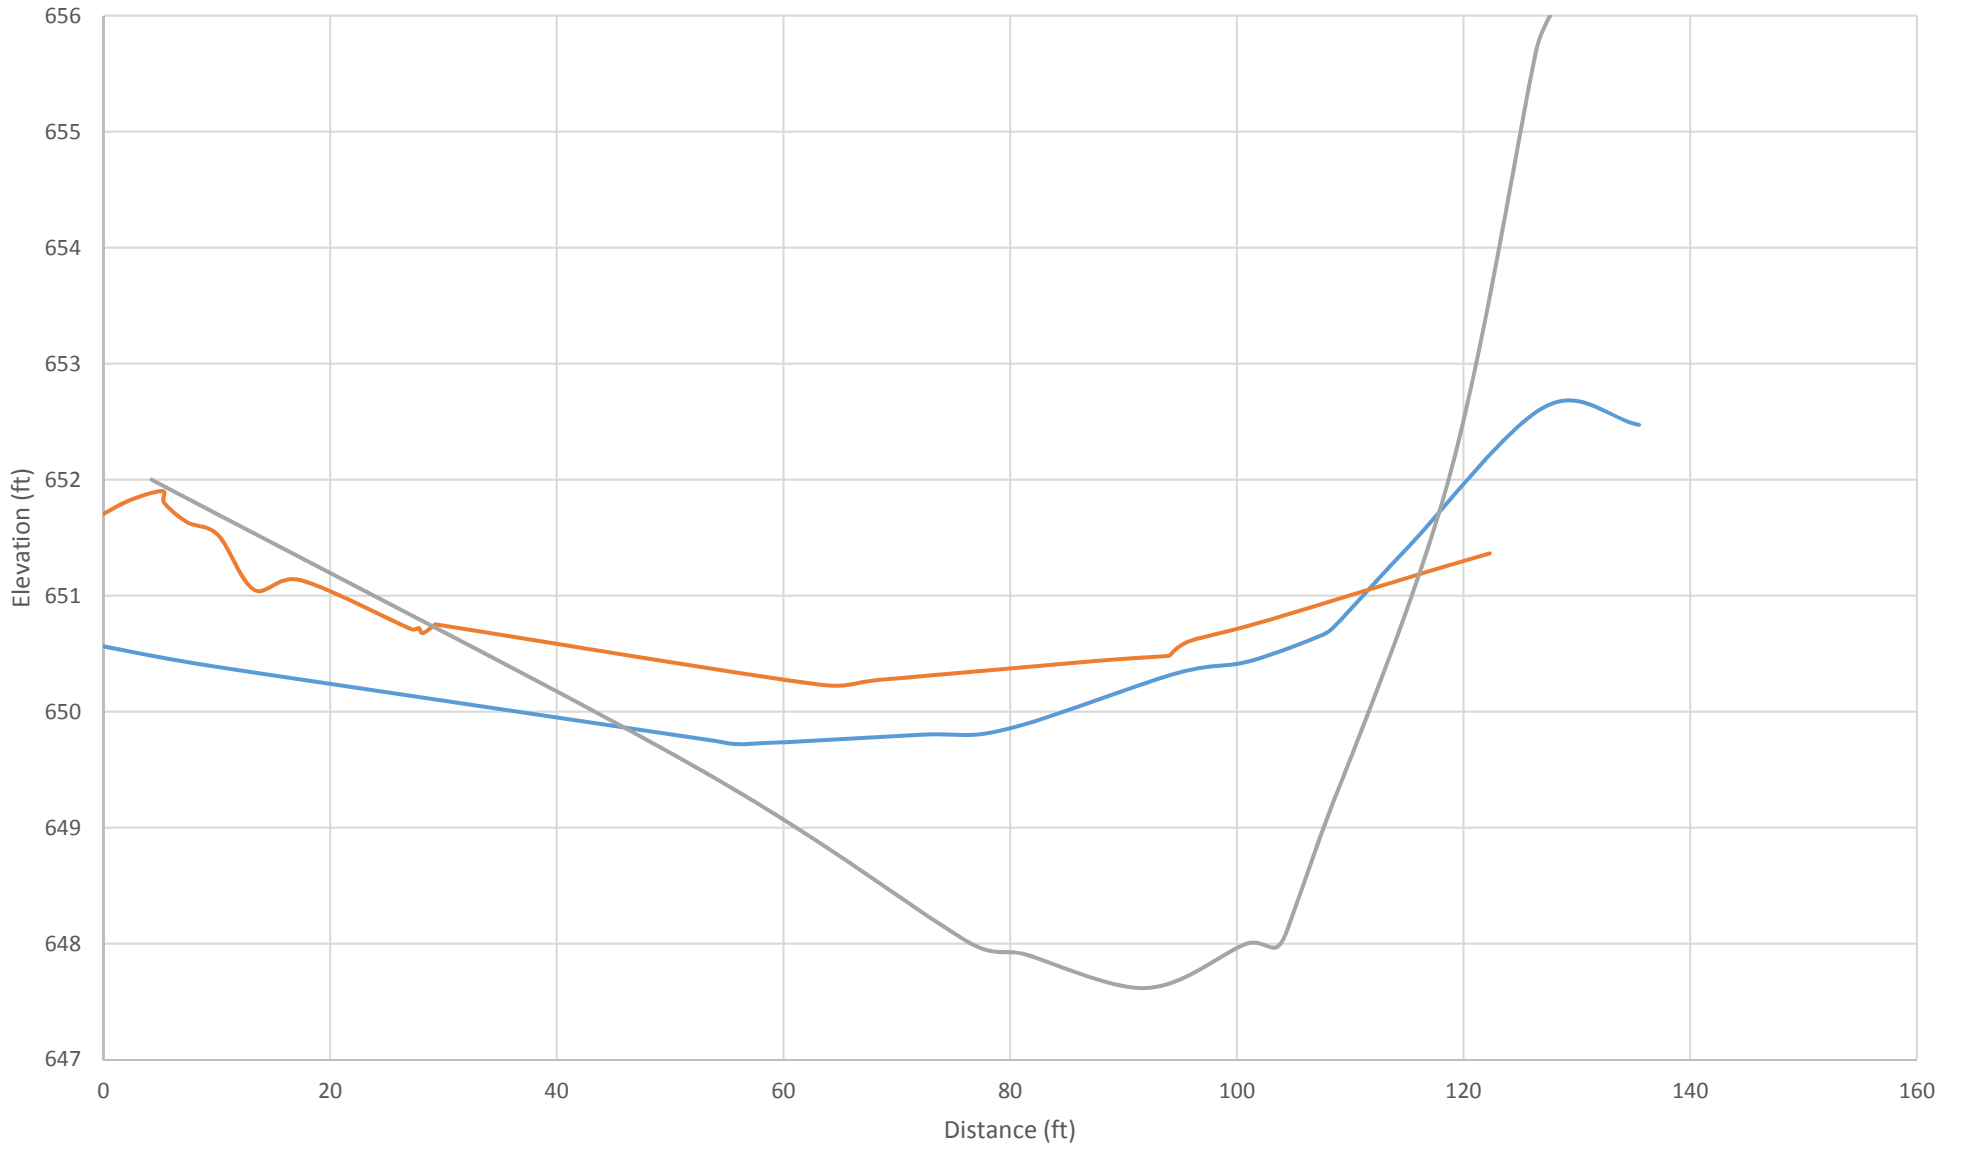

— Hartman — Klingner — Original Lake Bottom